



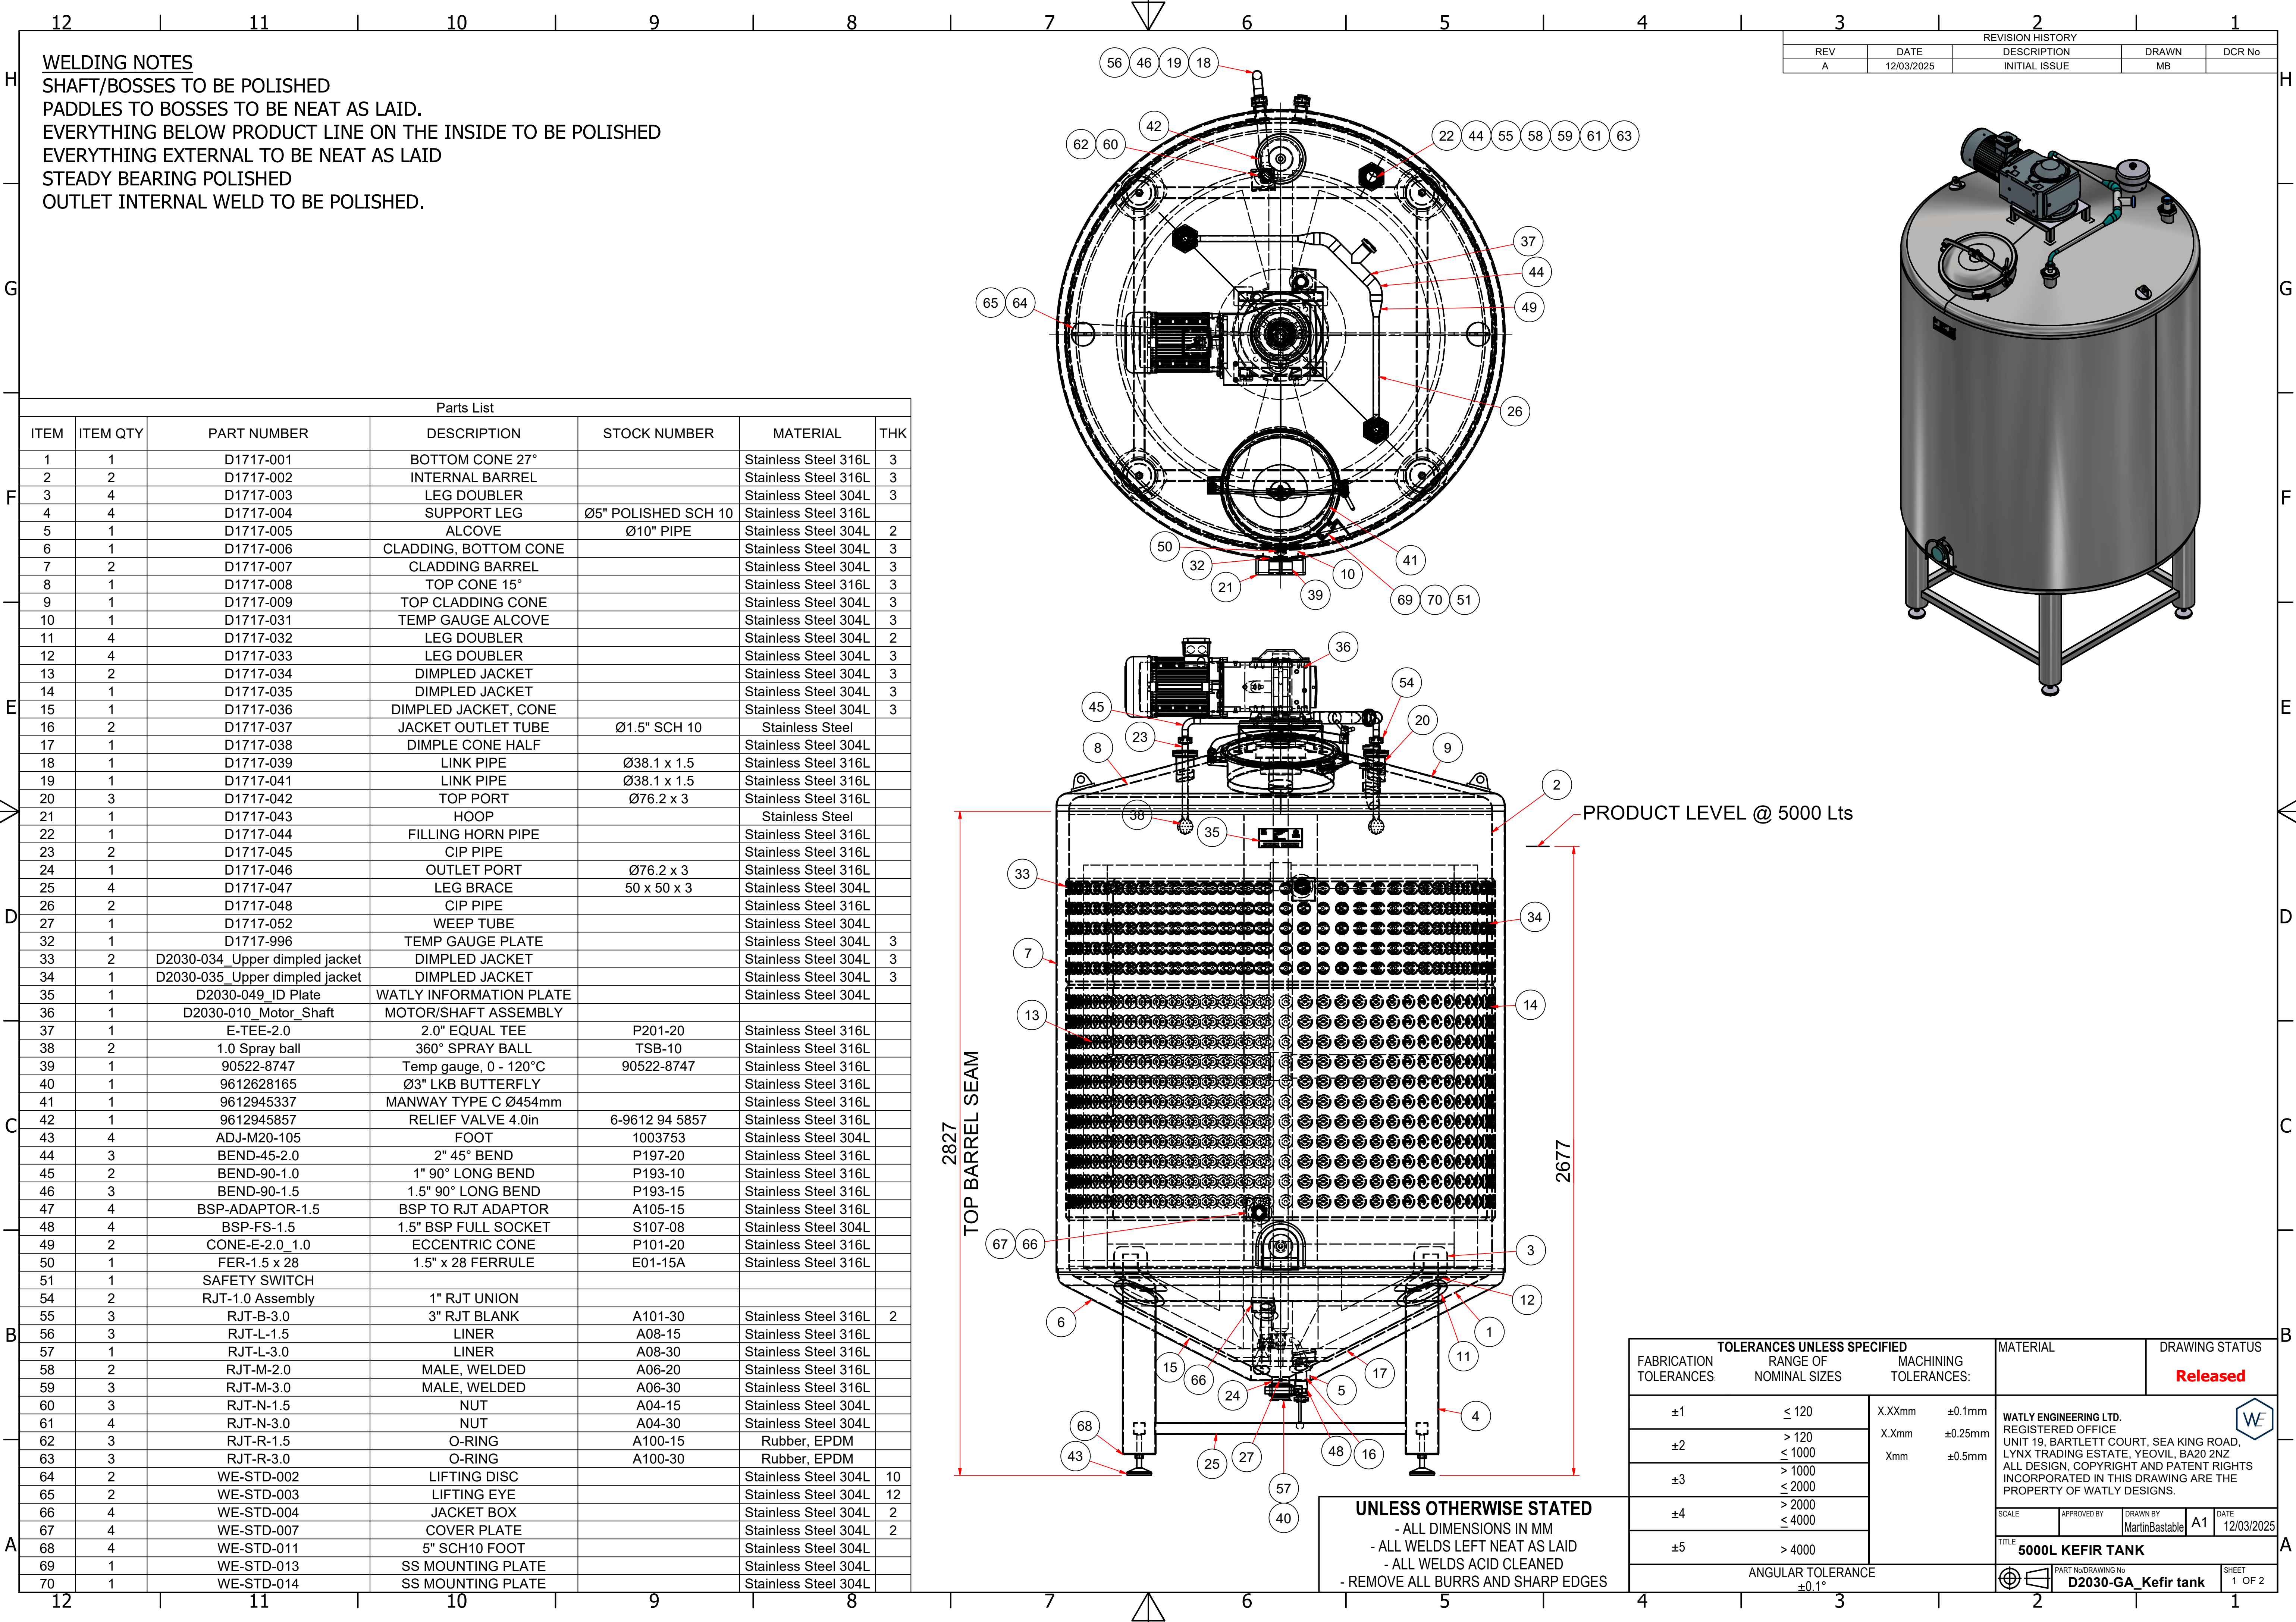

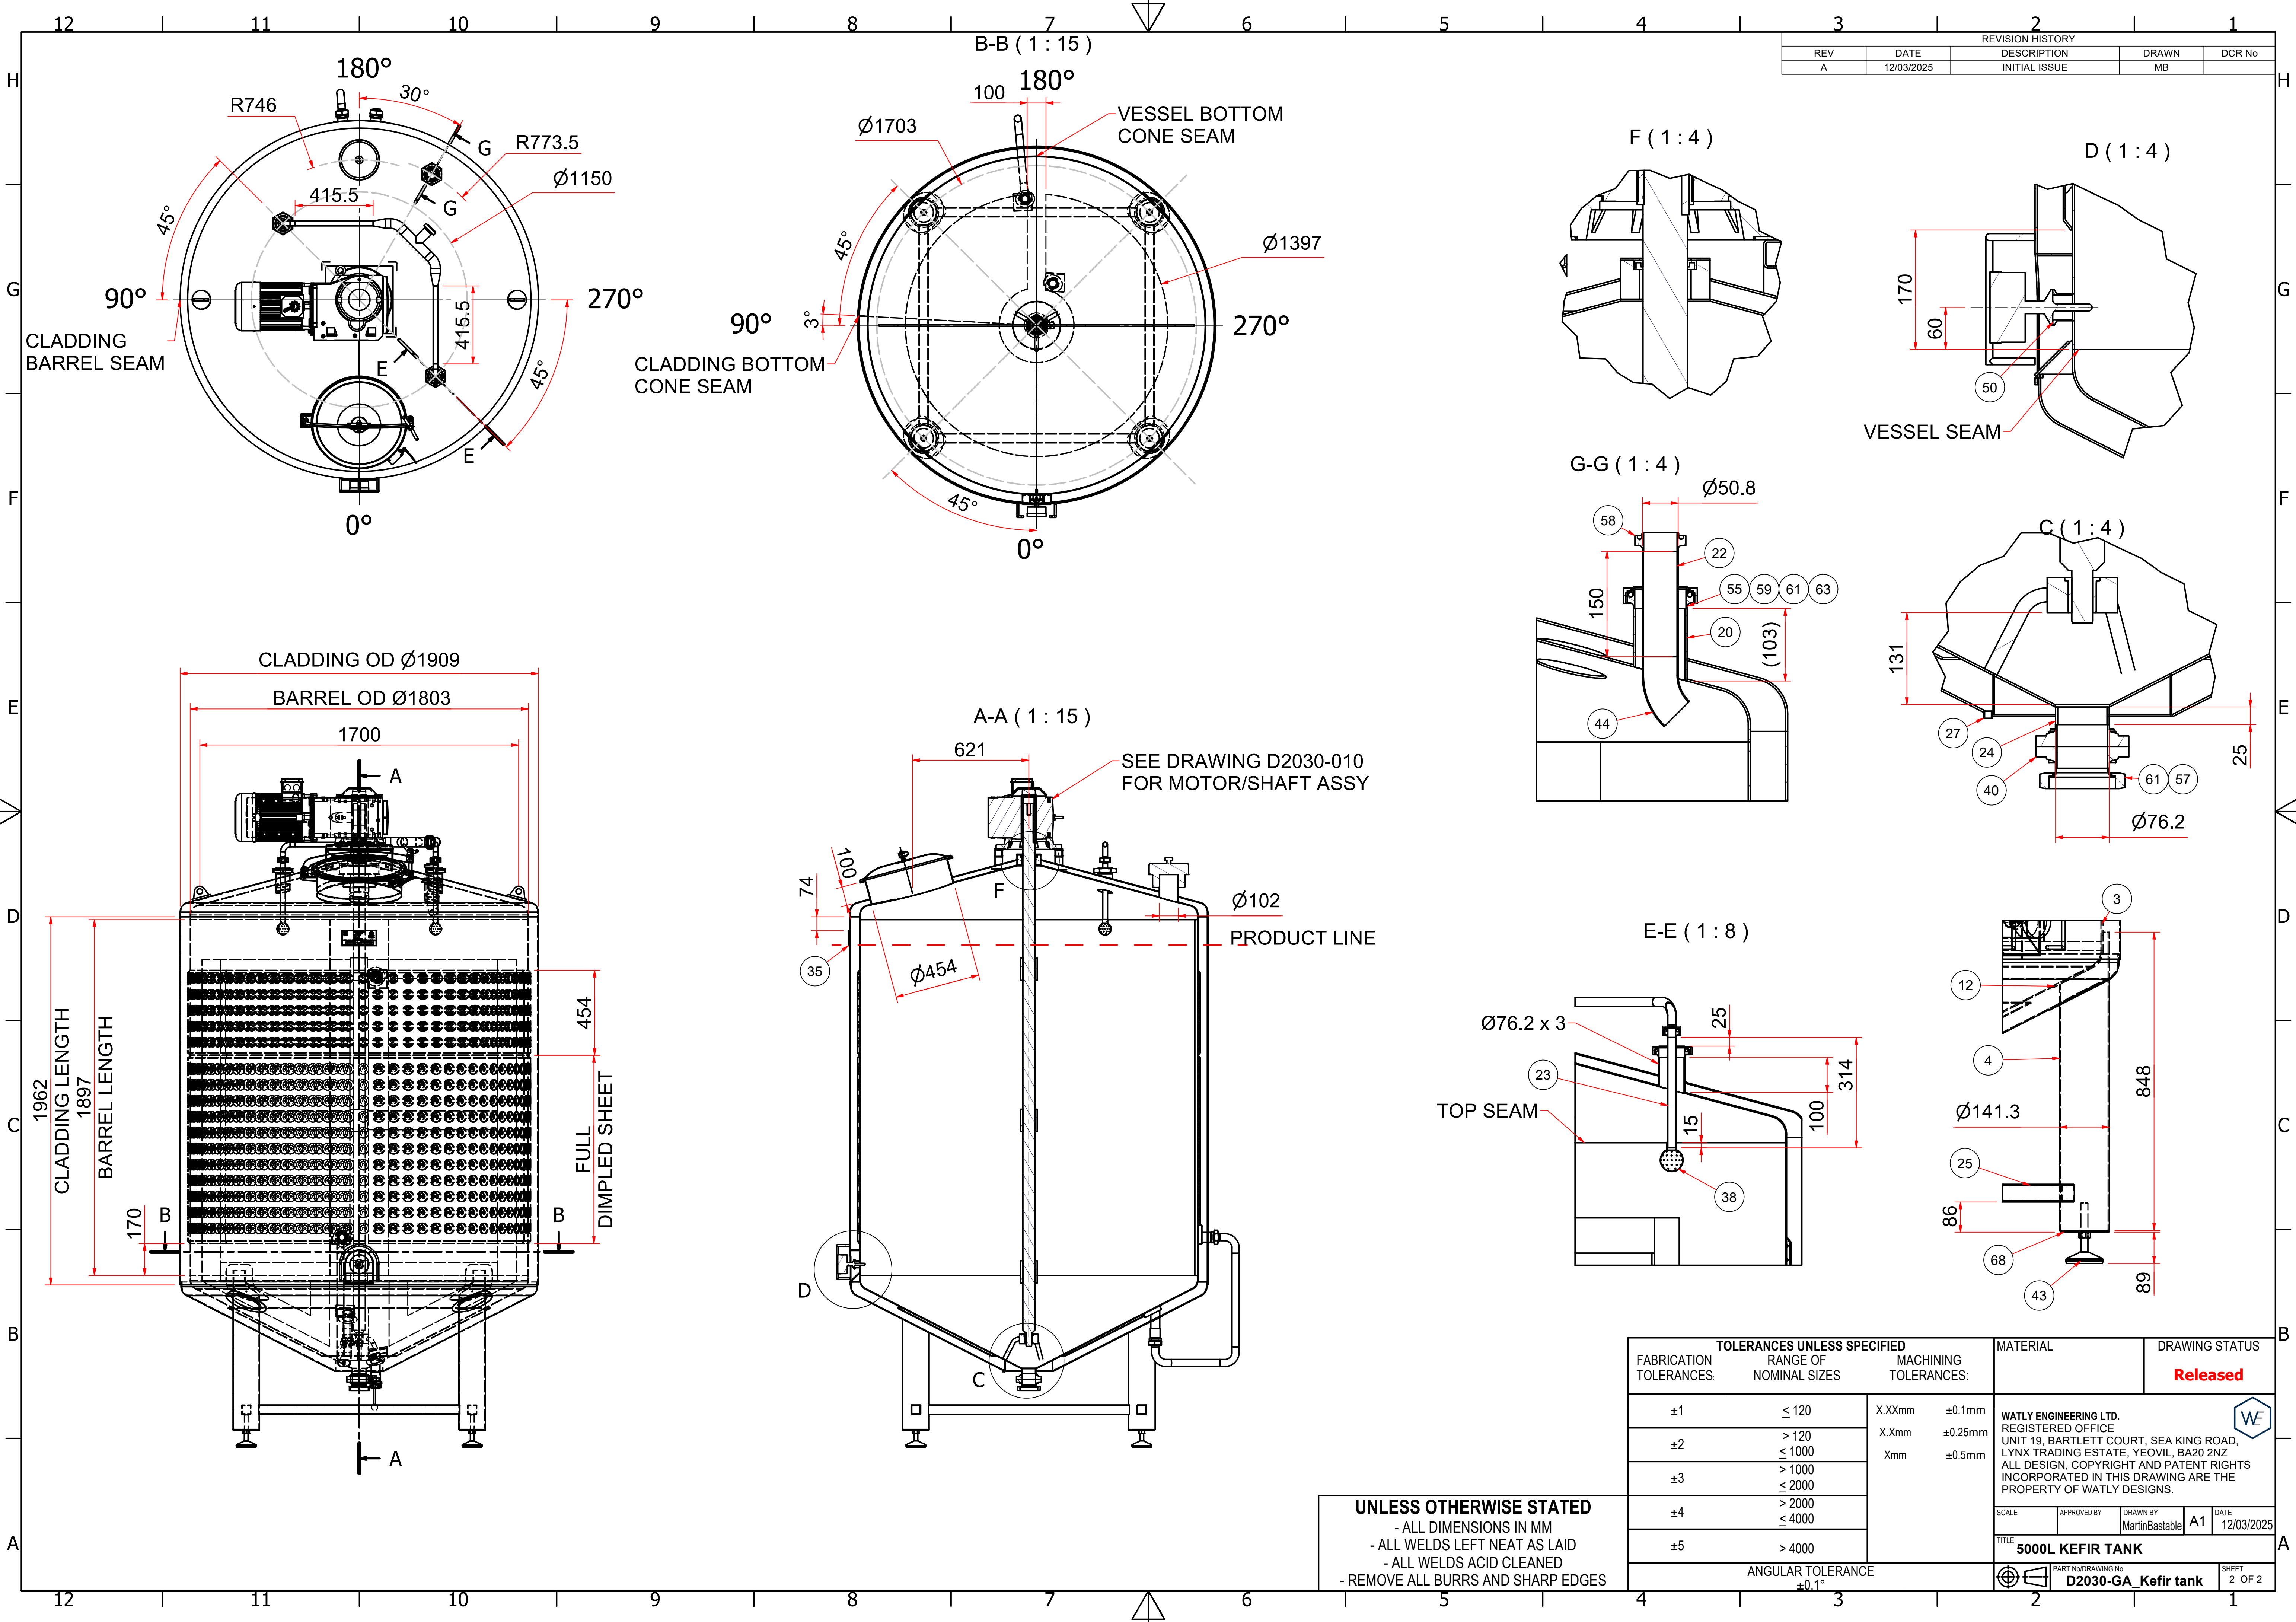

REVISION HISTORY				
REV	DATE	DESCRIPTION	DRAWN	DCR No
A	12/03/2025	INITIAL ISSUE	MB	

TOLERANCES UNLESS SPECIFIED				MATERIAL		DRAWING STATUS	
FABRICATION TOLERANCES		RANGE OF NOMINAL SIZES		MACHINING TOLERANCES:		Released	
±1	≤ 120	X.XXmm	±0.1mm	WATLY ENGINEERING LTD. REGISTERED OFFICE UNIT 19, BARTLETT COURT, SEA KING ROAD, LYNX TRADING ESTATE, YEOVIL, BA20 2NZ ALL DESIGN, COPYRIGHT AND PATENT RIGHTS INCORPORATED IN THIS DRAWING ARE THE PROPERTY OF WATLY DESIGNS. SCALE DRAWN BY MartinBastable A1 DATE 12/03/2025 TITLE 5000L KEFIR TANK PART No/DRAWING No D2030-GA_Kefir tank SHEET 2 OF 2			
±2	> 120 ≤ 1000	X.Xmm	±0.25mm				
±3	> 1000 ≤ 2000	Xmm	±0.5mm				
±4	> 2000 ≤ 4000						
±5	> 4000						
ANGULAR TOLERANCE ±0.1°							

UNLESS OTHERWISE STATED
- ALL DIMENSIONS IN MM
- ALL WELDS LEFT NEAT AS LAID
- ALL WELDS ACID CLEANED
- REMOVE ALL BURRS AND SHARP EDGES